

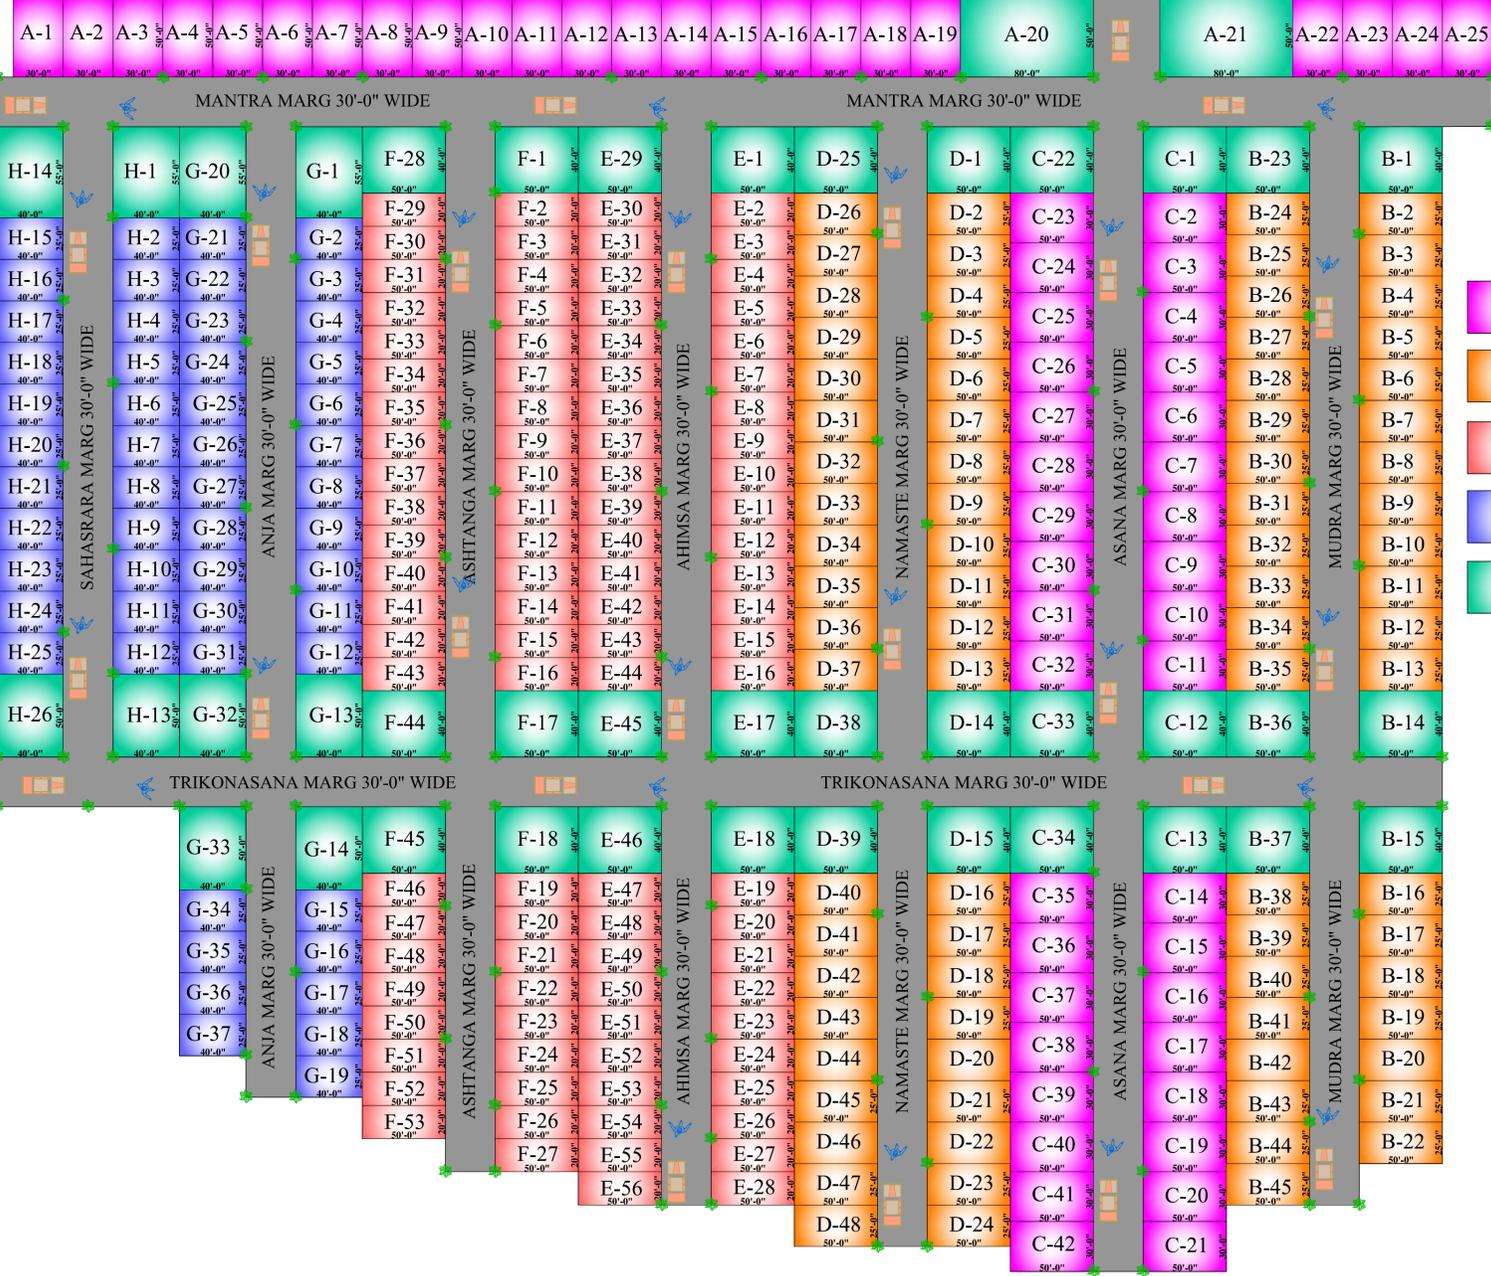


JIGYASA GROUP OF COMPANIES

JIGYASA YOG CITY

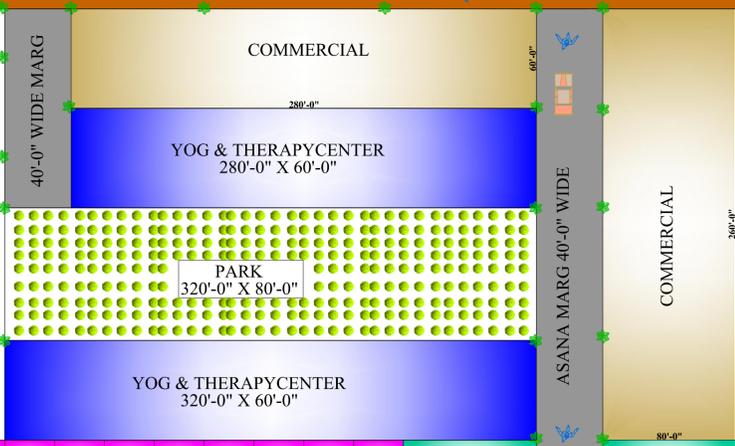

- 30 X 50
- 25 X 50
- 20 X 50
- 25 X 40
- CORNER

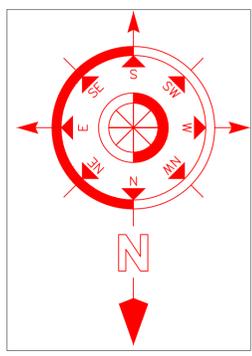

<<<< TO NAGRAM

NAGRAM-NEELMATHA HIGHWAY

TO NEELMATHA >>>>

PROJECT DEVELOPED BY-
JIGYASA INFRA TECH PVT.LTD.
AT NEELMATHA ROAD, LUCKNOW
OFF: 14/105, SEC-14, VRINDAVAN YOJNA, TELIBAGH LUCKNOW



SITE PLAN
scale : 1 : 100
date:
14-01-2025

Engineer Sign
Er.ABHISHEK SRIVASTAVA
(LICENSED ENGINEER)

COPYRIGHT AUTHORITY :
JIGYASA GROUP AND INDU HOME DESIGNS
"This drawing has been produced for (JIGYASA) for the (YOG CITY) and is submitted as part of planning application and is not intended for use by any other person or for any other purpose. its a legal offence

LAYOUT DESIGNED BY-
INDU HOME DESIGNS
CONVERT YOUR DREAMS INTO REALITY
planning
architecture
engineering
interiors
turnkey projects
INDU
OFF: 14/105, SEC-14, VRINDAVAN YOJNA, LUCKNOW